



平面図
(S=1:100)

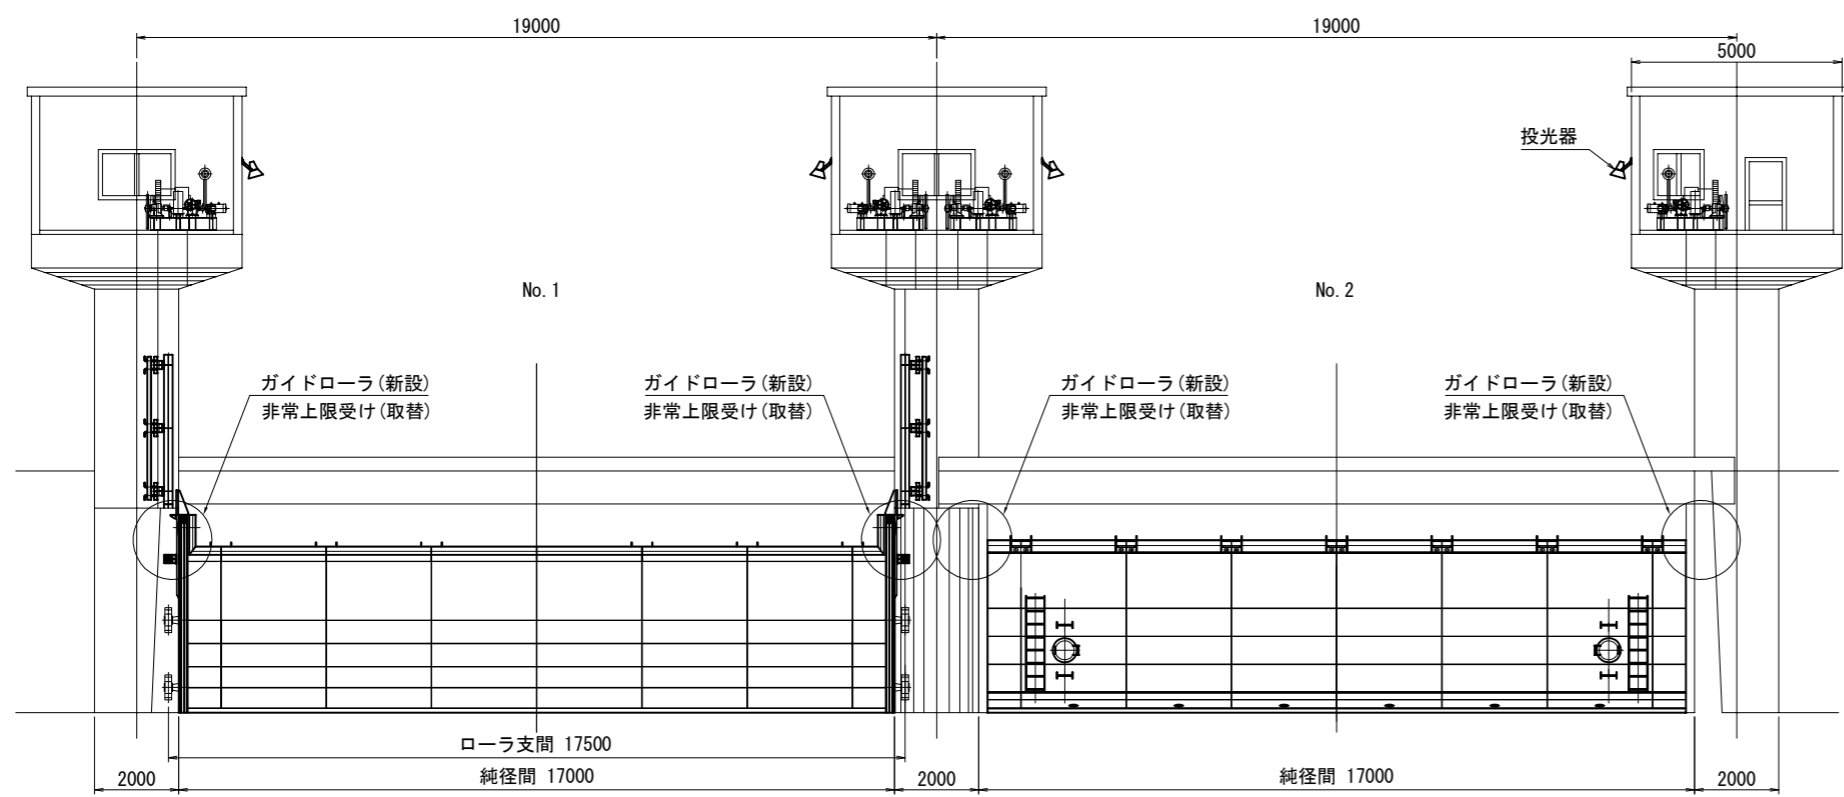

上流面図

下流面図

正面図
(S=1:100)

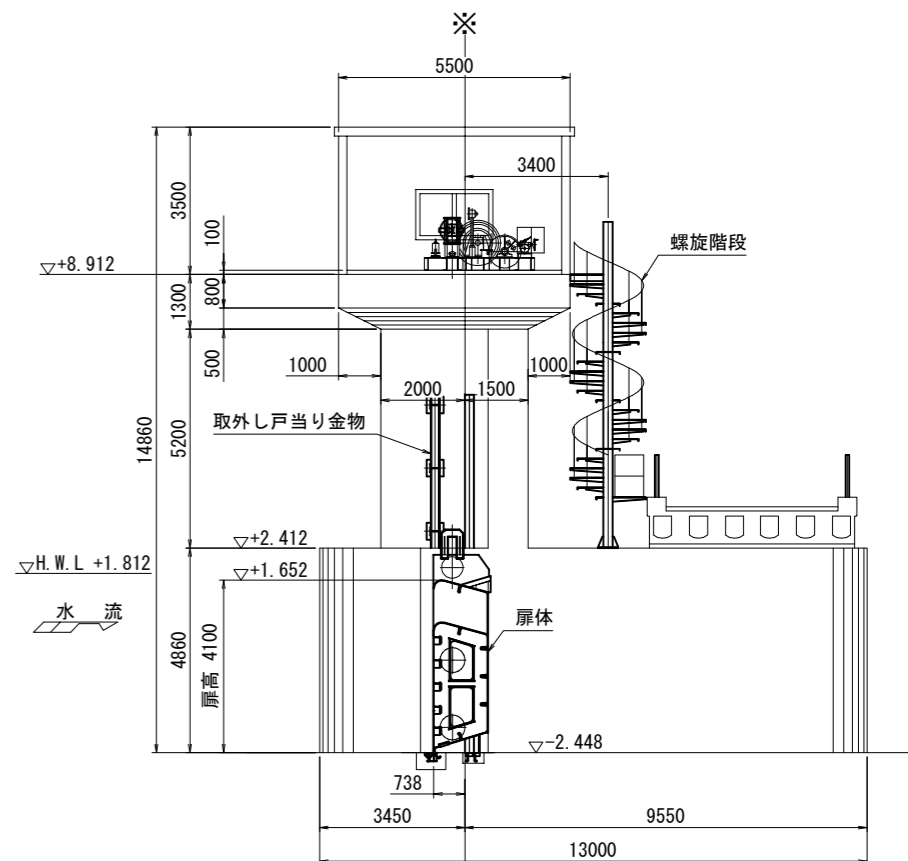

側面図
(S=1:100)